


PLAN OF COMMUNITY DIVISION


ALLOTMENT 31 IN DN 455/D /12
HUNDRED OF GOOLWA
IN THE AREA NAMED
GOOLWA

ALEXANDRINA
COUNCIL

SHEET 1 OF 3

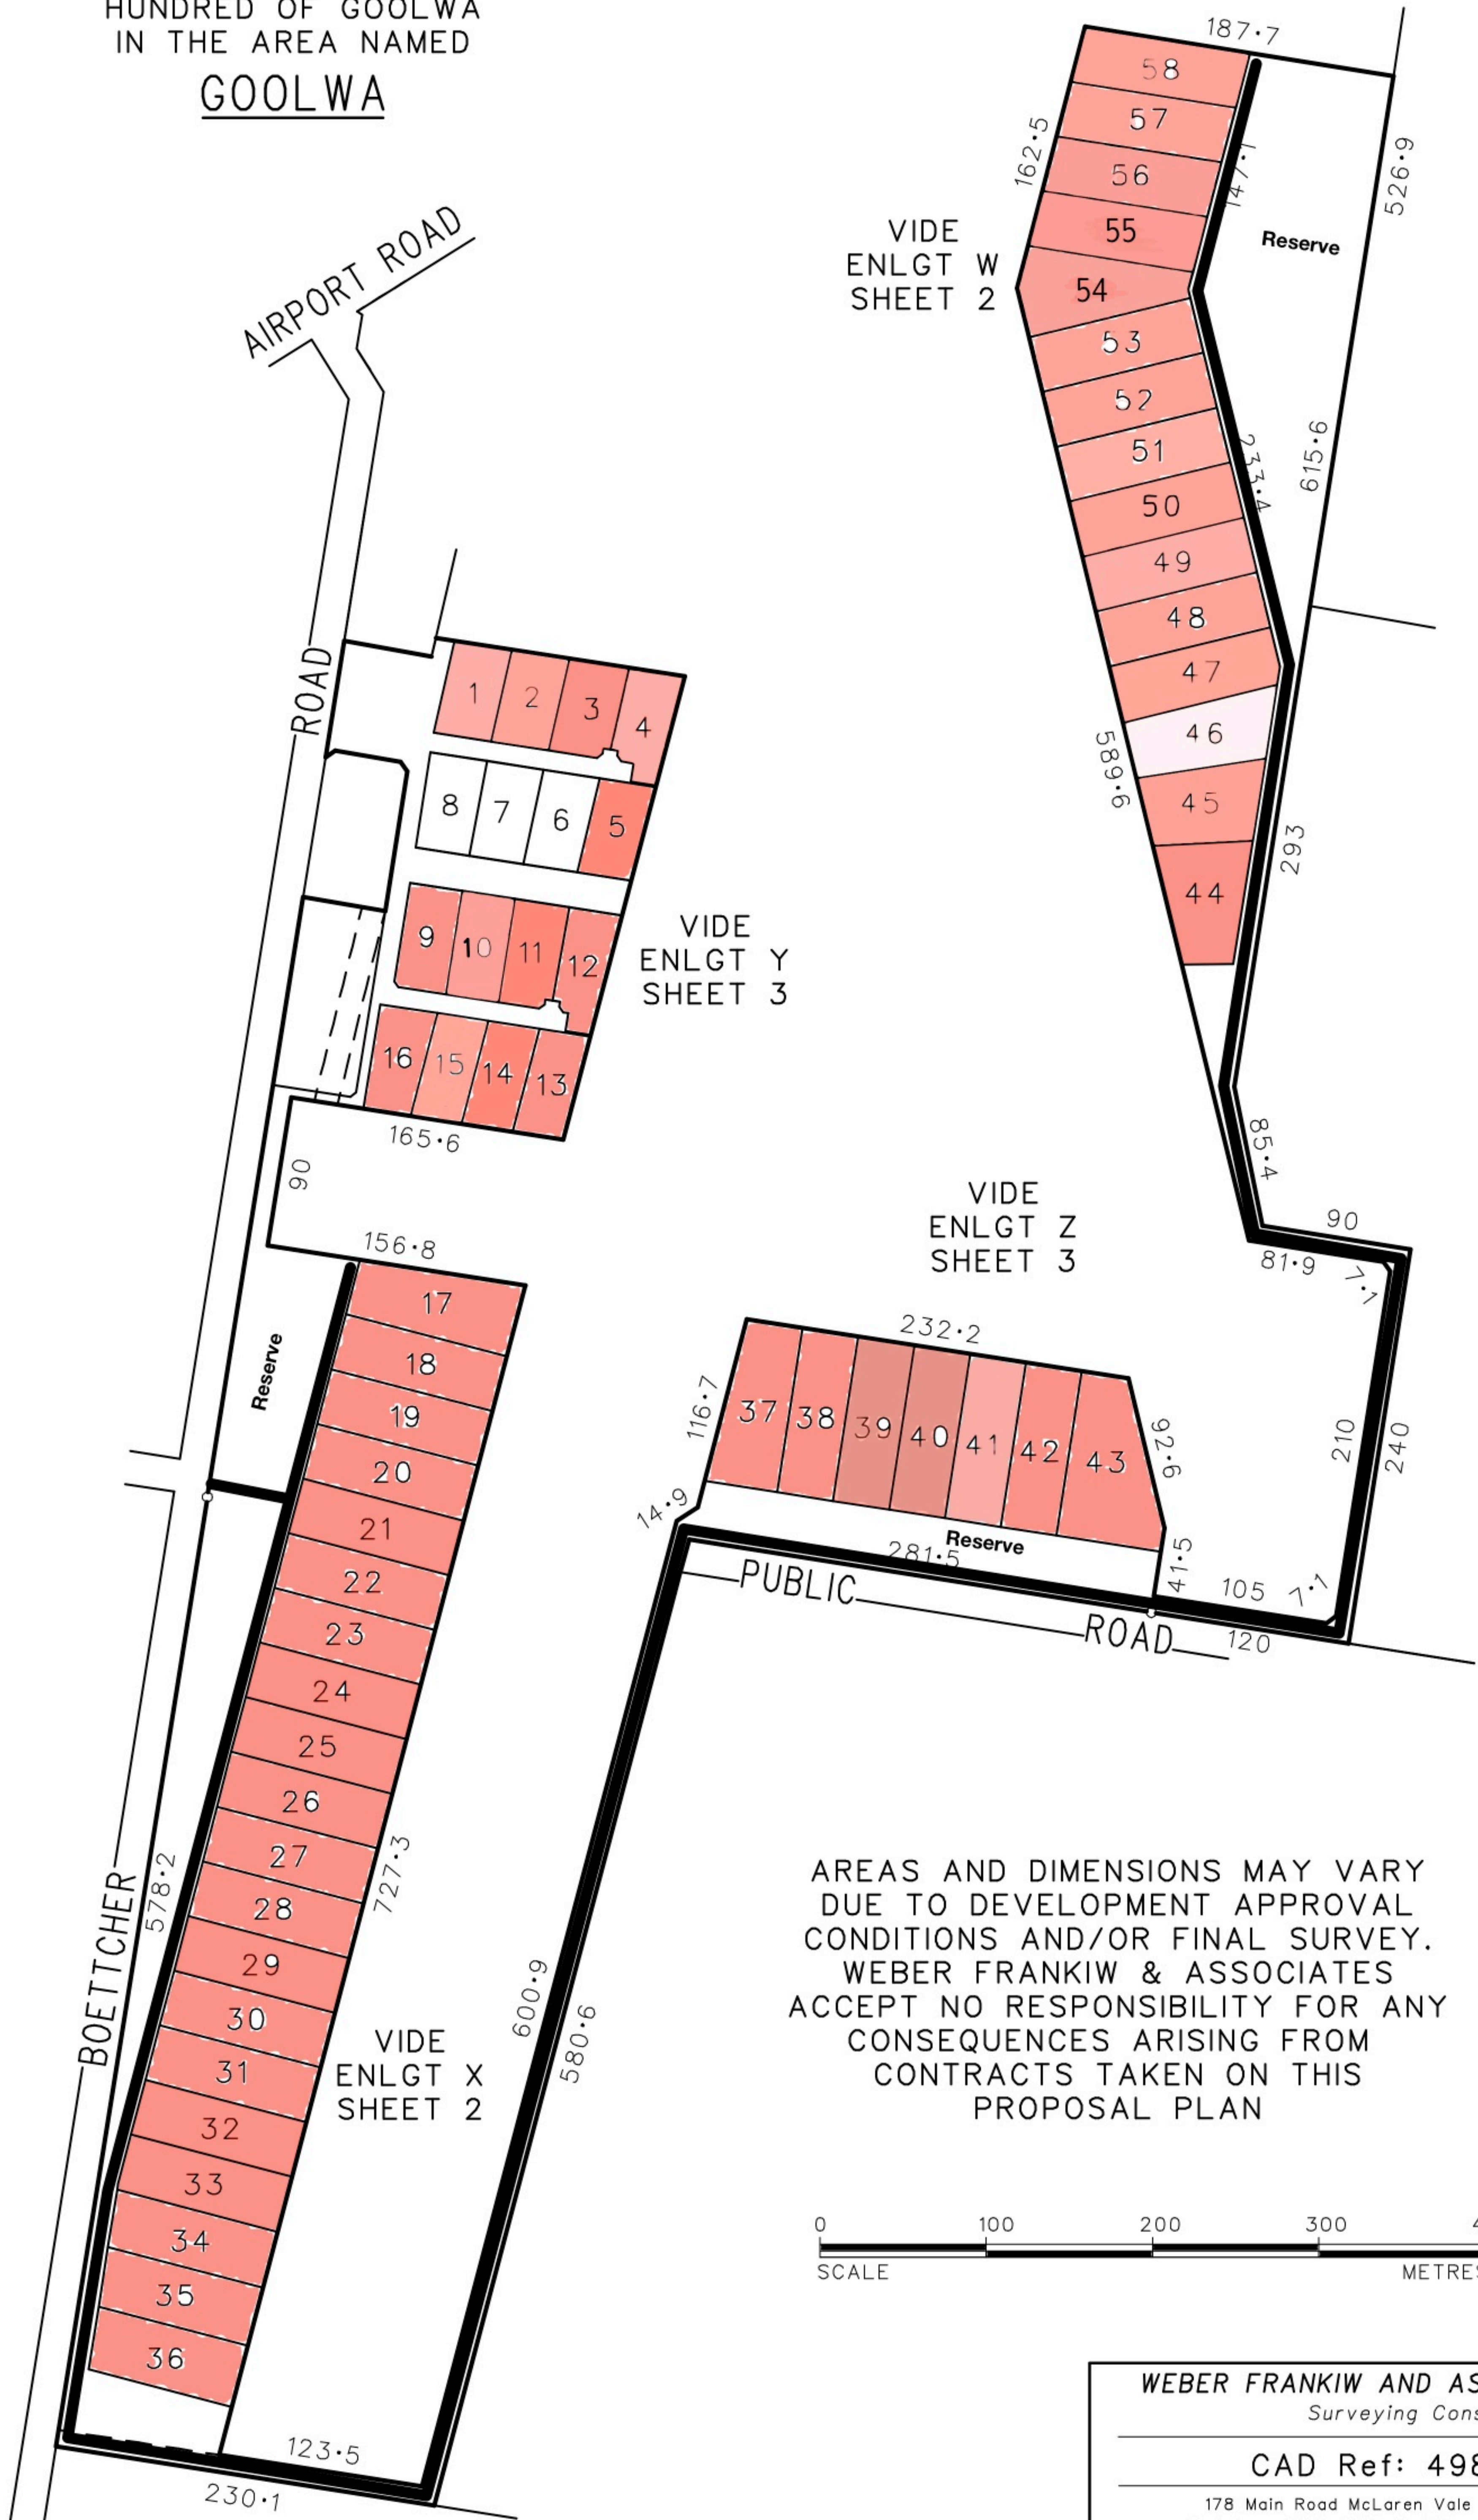

AREAS AND DIMENSIONS MAY VARY
DUE TO DEVELOPMENT APPROVAL
CONDITIONS AND/OR FINAL SURVEY.
WEBER FRANKIW & ASSOCIATES
ACCEPT NO RESPONSIBILITY FOR ANY
CONSEQUENCES ARISING FROM
CONTRACTS TAKEN ON THIS
PROPOSAL PLAN

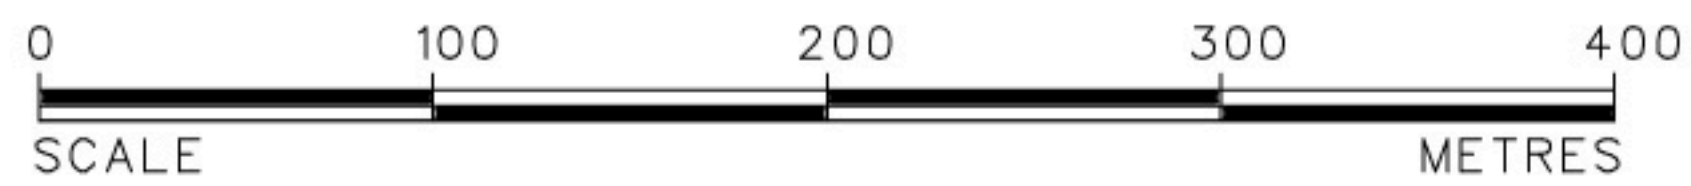

WEBER FRANKIW AND ASSOCIATES PTY.LTD.
Surveying Consultants

CAD Ref: 498606com

178 Main Road McLaren Vale South Australia 5171
Telephone (08) 8323 8991 Facsimile (08) 8323 9686
Email survey@weberfrankiw.com.au
ACN 008 173 957